


- LEGEND**
- (XXX) BASIN DESIGNATION
 - XXX DETENTION FACILITY
 - XXX DESIGN POINT
 - XXX FLOW SPLIT
 - XXX CONVEYANCE ELEMENT

SWMM SCHEMATIC

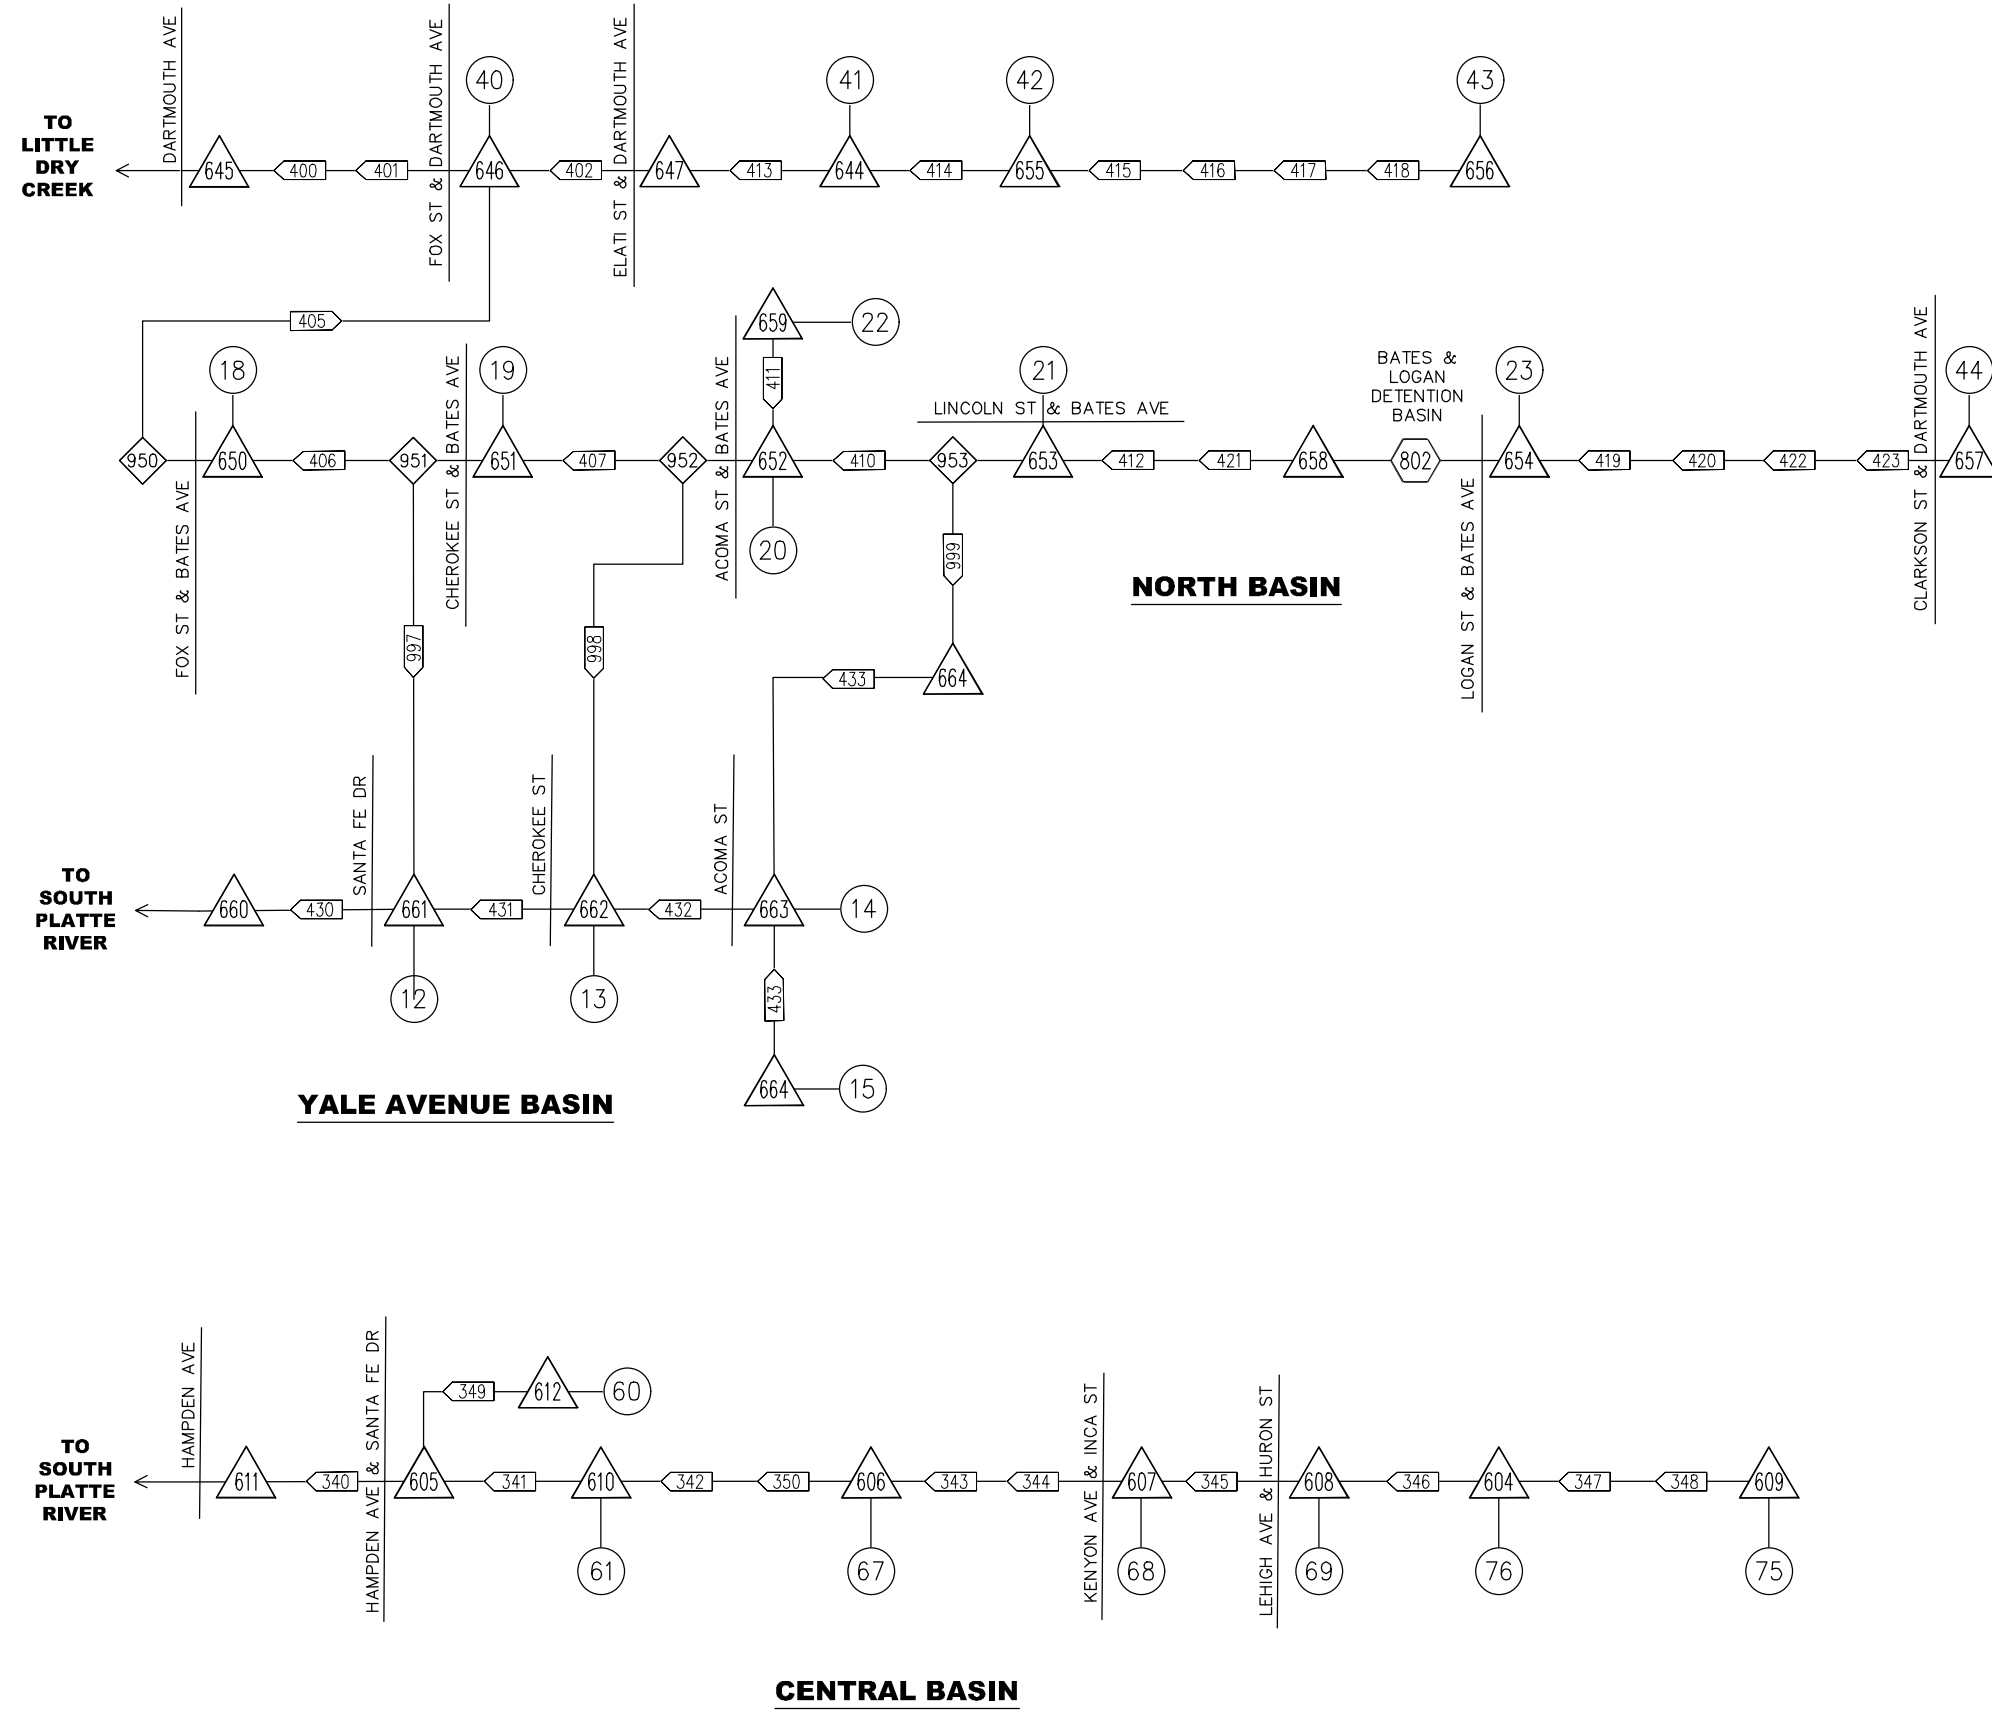

- LEGEND**
- XXX BASIN DESIGNATION
 - XXX DETENTION FACILITY
 - XXX DESIGN POINT
 - XXX FLOW SPLIT
 - XXX CONVEYANCE ELEMENT

SWMM SCHEMATIC